



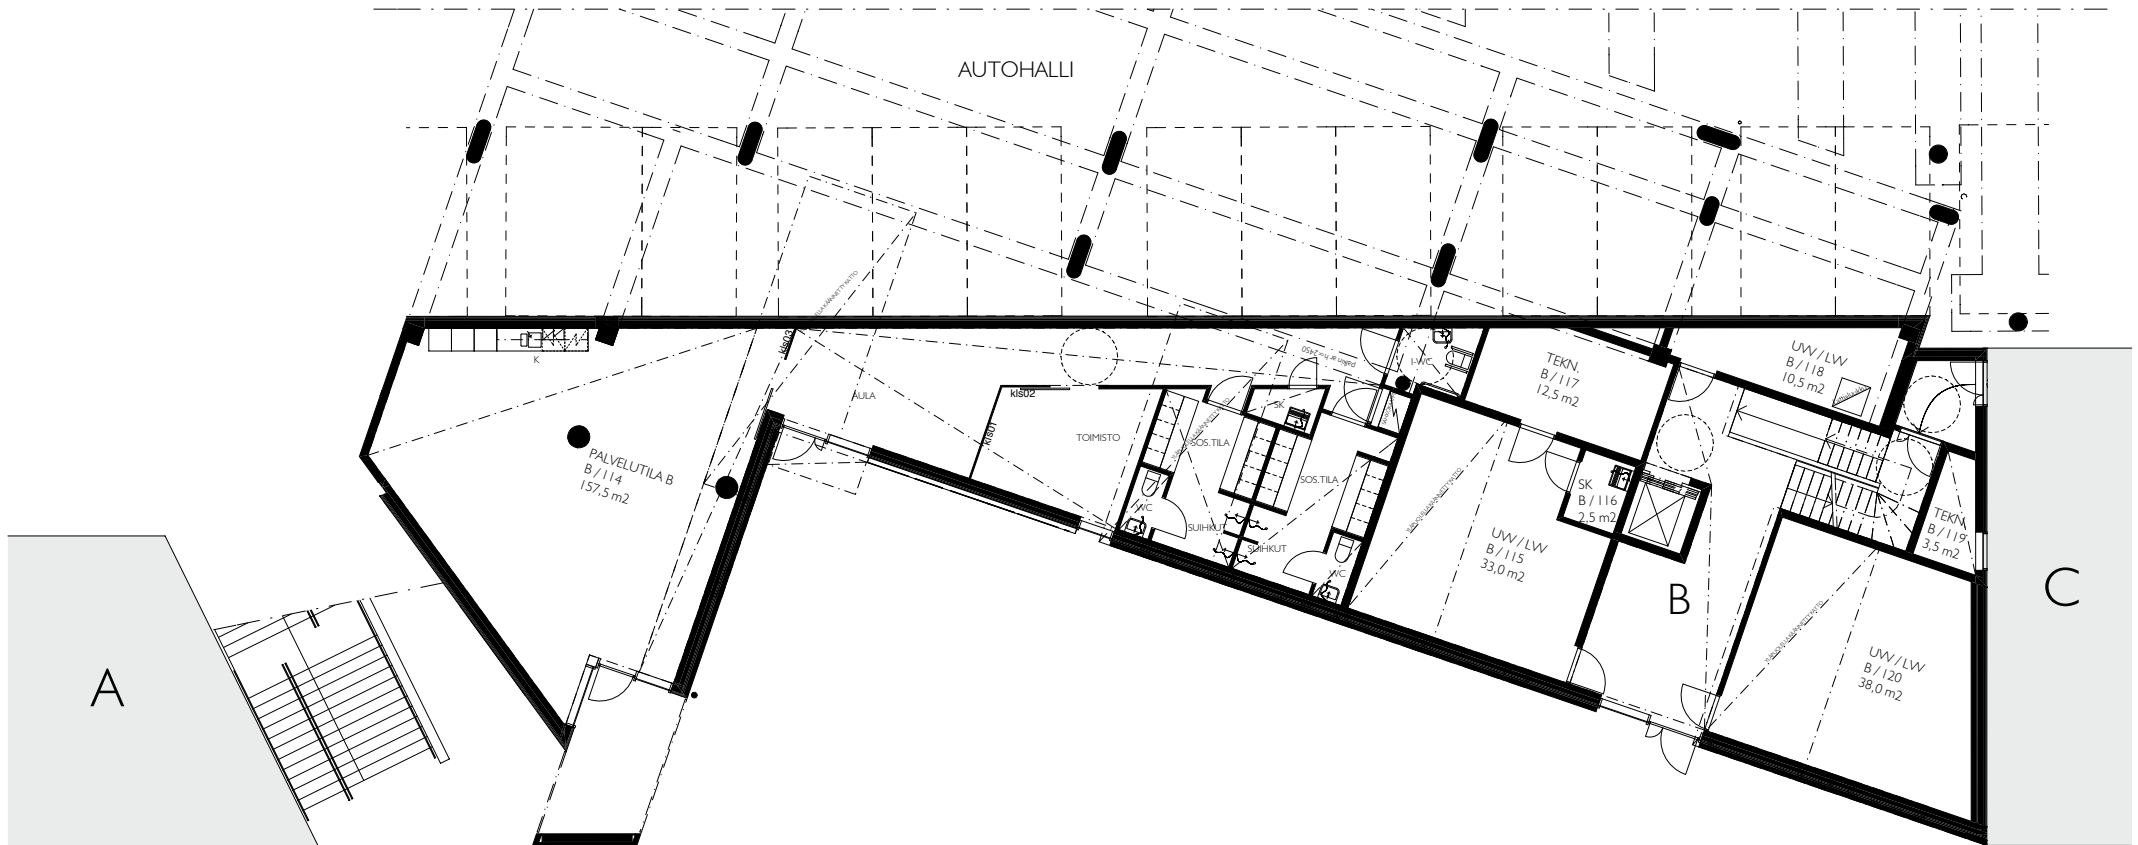

KOTIKORTTELI KALASATAMA
B-TALO, I. KRS, MAANTASO, 1:200

05.03.2012

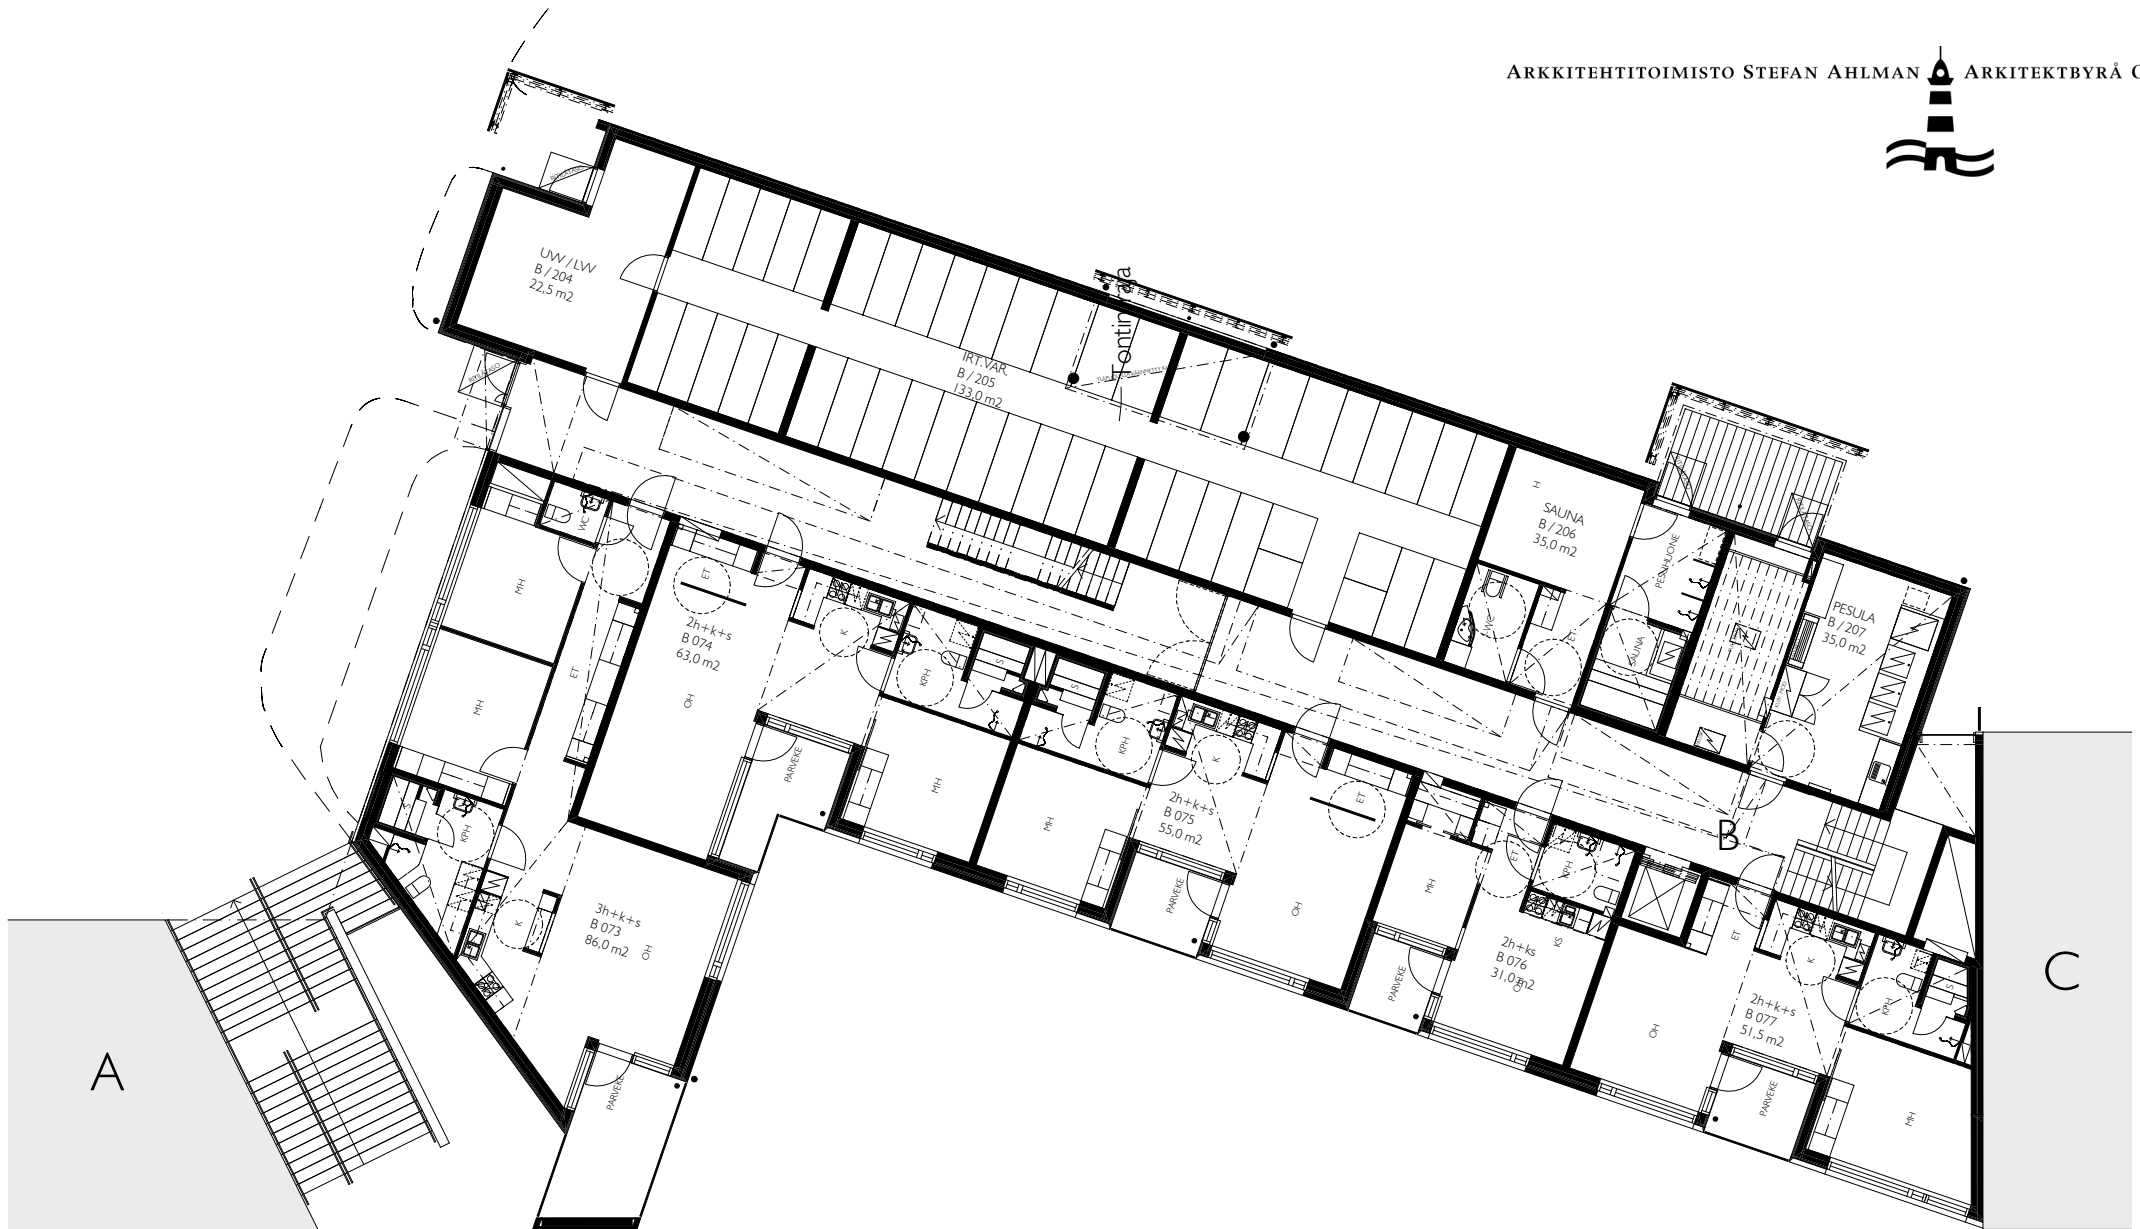

KOTIKORTTELI KALASATAMA
B-TALO, 2. KRS, PIHATASO, 1:200

05.03.2012



KOTIKORTTELI KALASATAMA
B-TALO, 3. KRS, 1:200

05.03.2012



KOTIKORTTELI KALASATAMA
B-TALO, 4. KRS, 1:200

05.03.2012



KOTIKORTTELI KALASATAMA B-TALO, 5. KRS, 1:200

05.03.2012



KOTIKORTTELI KALASATAMA B-TALO, 6. KRS, 1:200

05.03.2012